



JAI MATAJI
MATAJI MANDIR GUJRAT

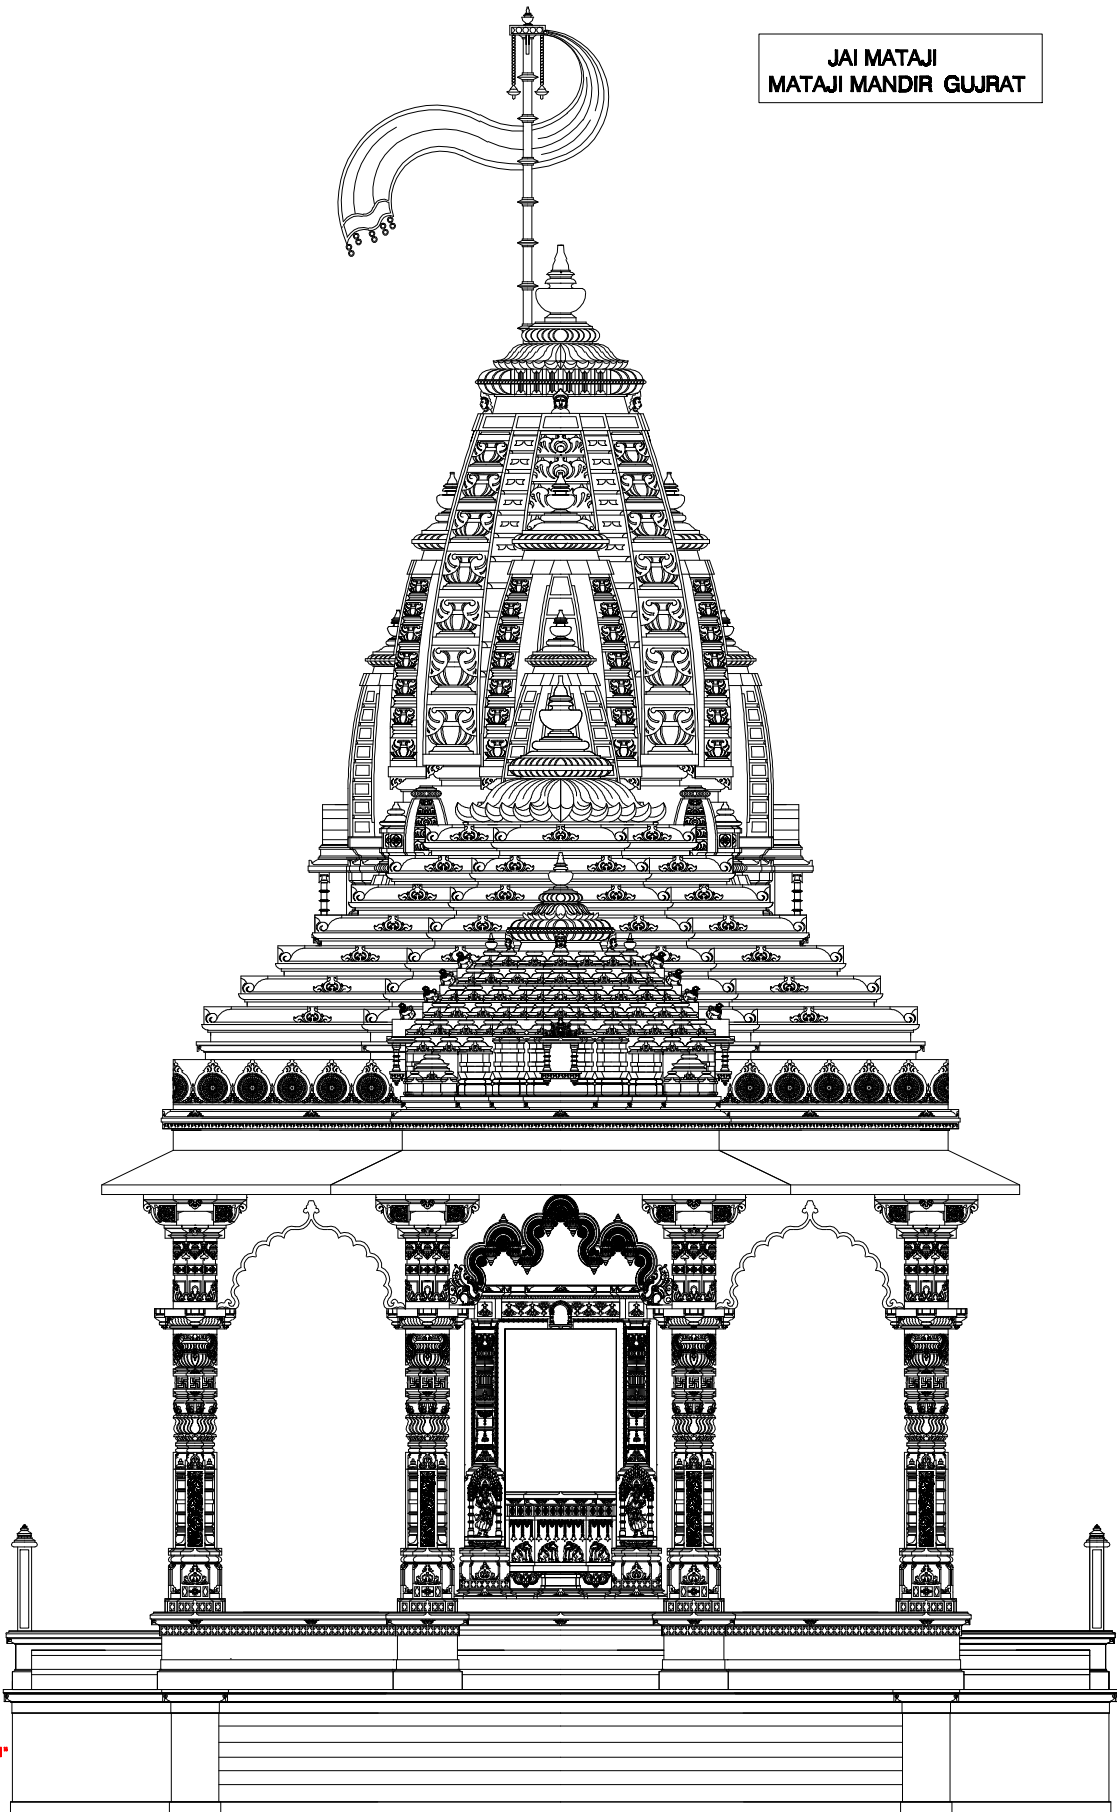

3'-1"

JAI MATAJI
MATAJI MANDIR GUJRAT

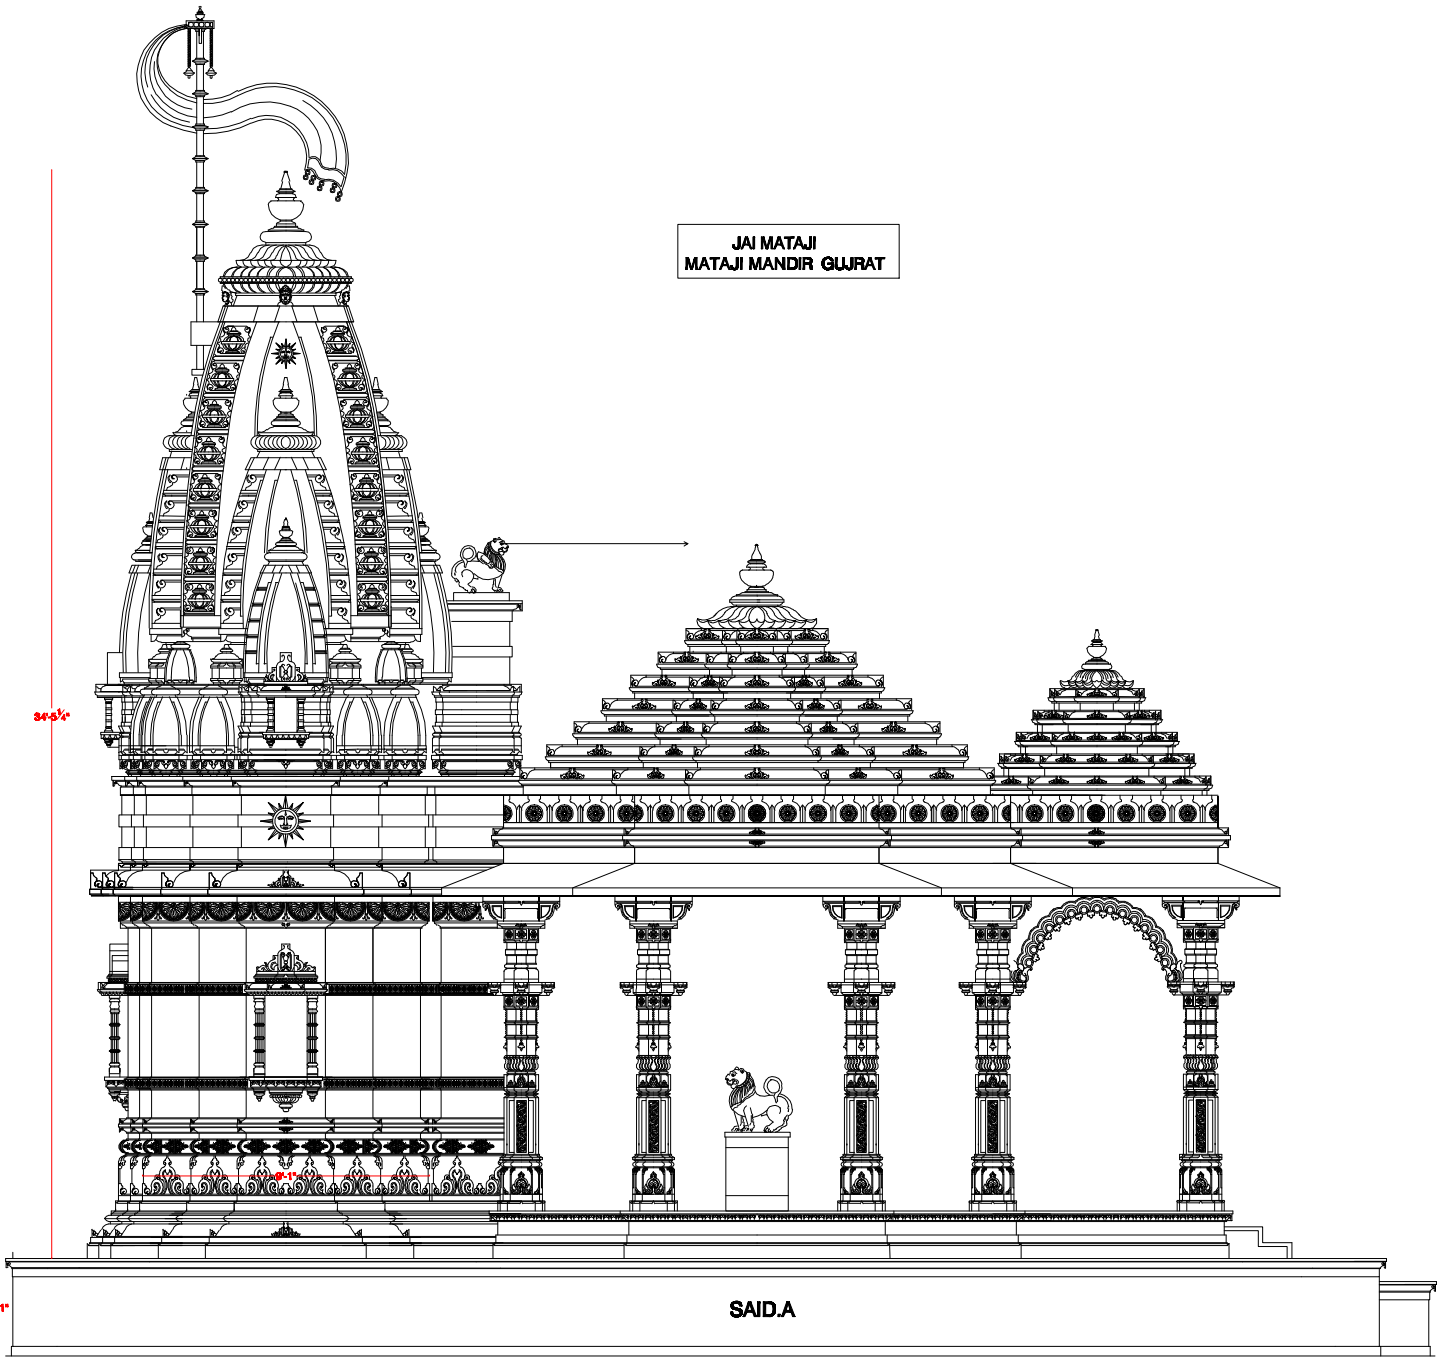

30-3/4

3-1

SAID.A

TEMPALA
SUNIL GEHLOT